


GANNA

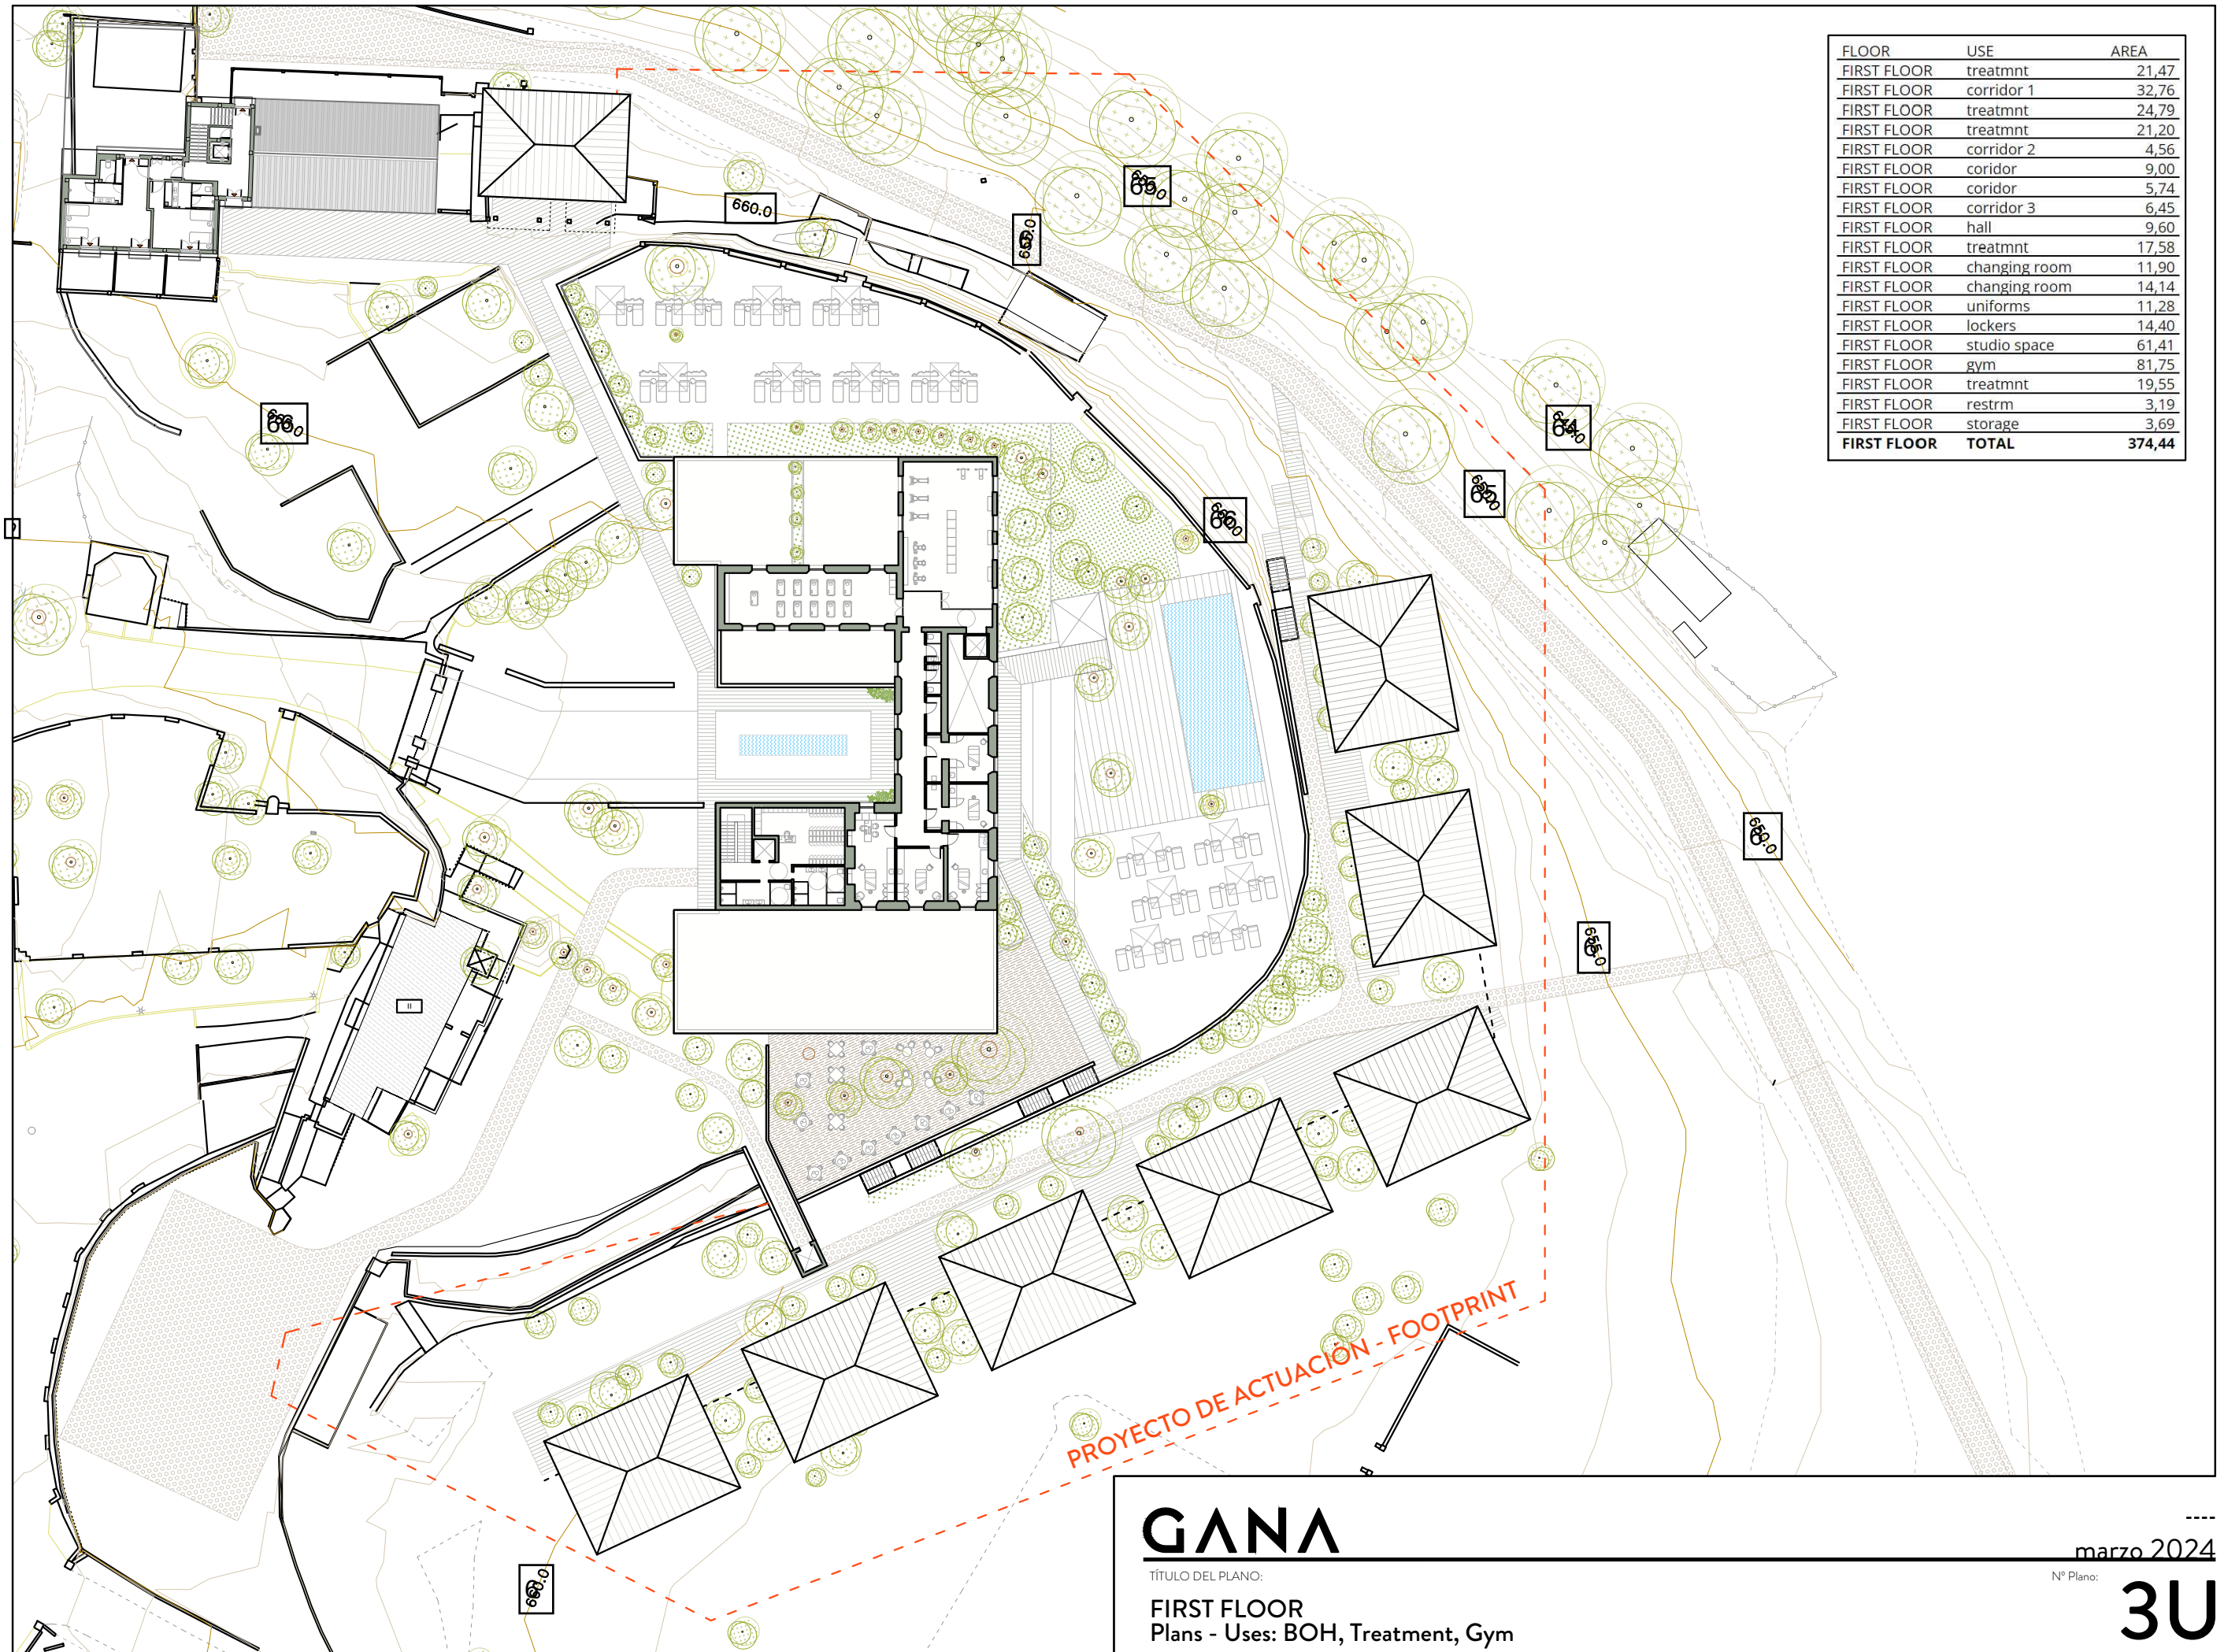

FLOOR	USE	AREA
FIRST FLOOR	treatmnt	21,47
FIRST FLOOR	corridor 1	32,76
FIRST FLOOR	treatmnt	24,79
FIRST FLOOR	treatmnt	21,20
FIRST FLOOR	corridor 2	4,56
FIRST FLOOR	coridor	9,00
FIRST FLOOR	coridor	5,74
FIRST FLOOR	corridor 3	6,45
FIRST FLOOR	hall	9,60
FIRST FLOOR	treatmnt	17,58
FIRST FLOOR	changing room	11,90
FIRST FLOOR	changing room	14,14
FIRST FLOOR	uniforms	11,28
FIRST FLOOR	lockers	14,40
FIRST FLOOR	studio space	61,41
FIRST FLOOR	gym	81,75
FIRST FLOOR	treatmnt	19,55
FIRST FLOOR	restrm	3,19
FIRST FLOOR	storage	3,69
FIRST FLOOR	TOTAL	374,44

PROYECTO DE ACTUACION - FOOTPRINT

GAN A

TÍTULO DEL PLANO:


FIRST FLOOR
Plans - Uses: BOH, Treatment, Gym

www.ganaarquitectura.com | info@galisteonavarro.com | Calle Alcazabilla 9, 1ºD, Málaga | 0034 951 393 763

marzo 2024

Nº Plano:

3U

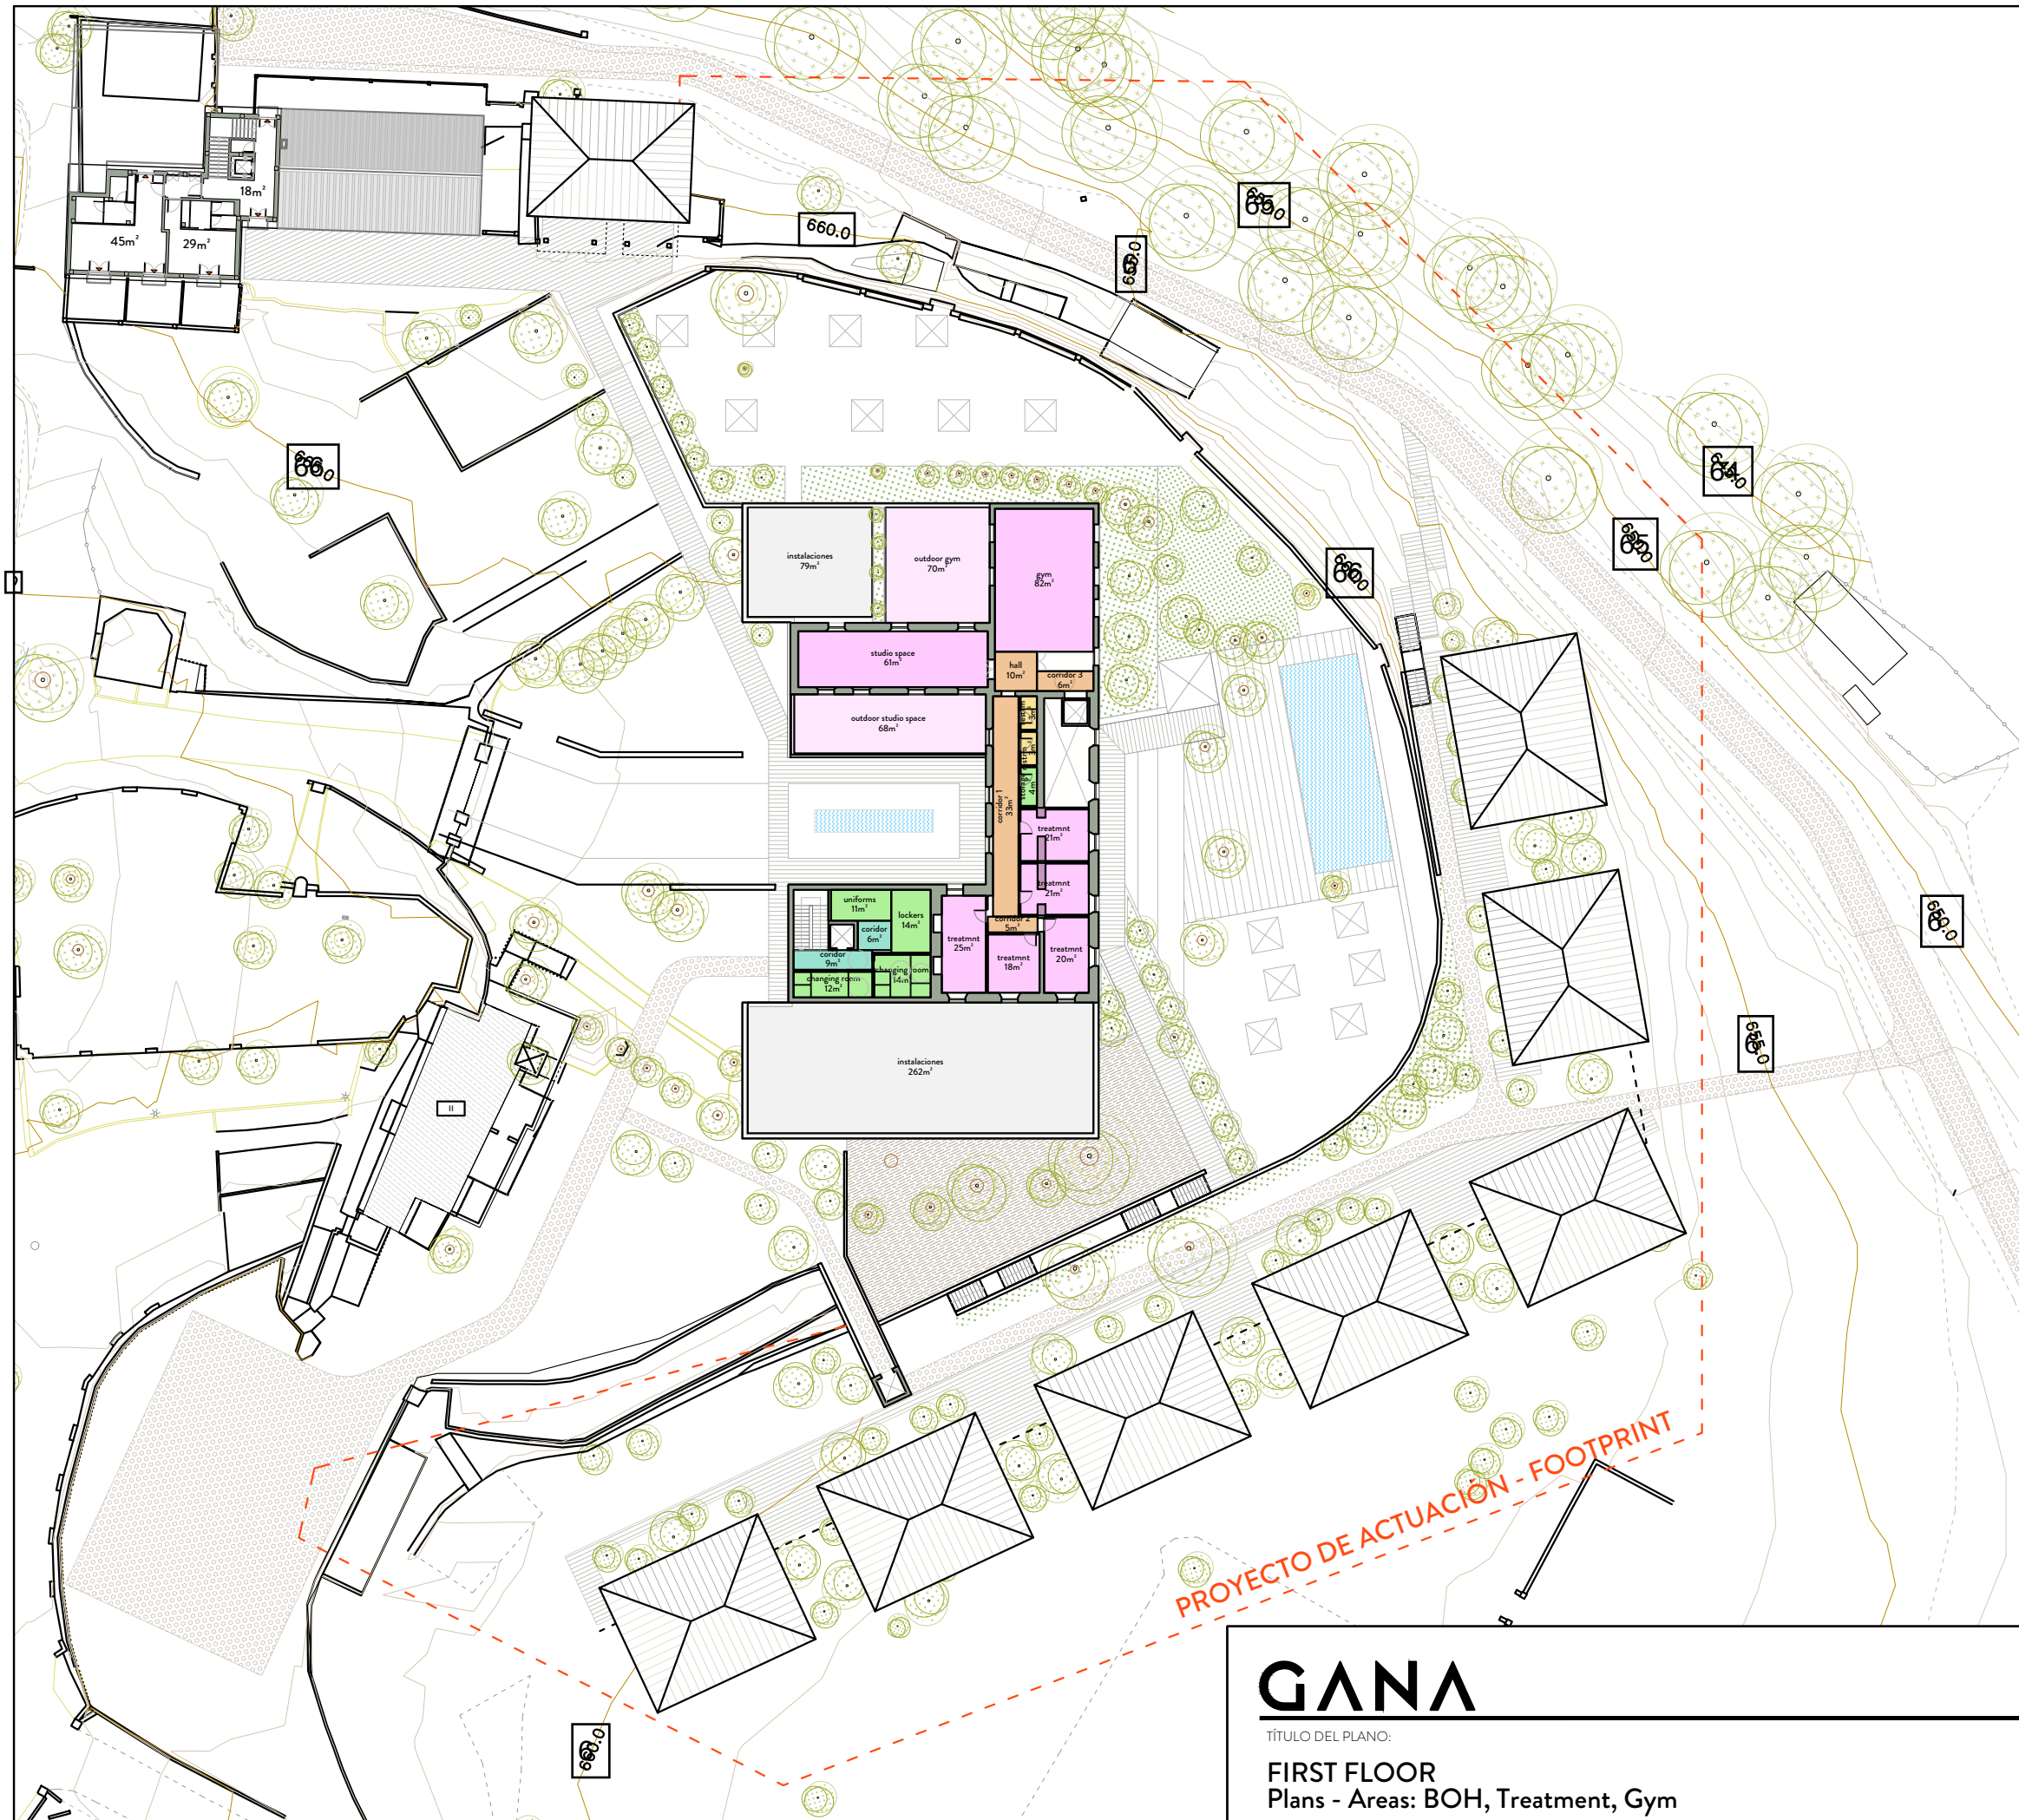

CORTIJO		AREA
FIRST FLOOR	treatmnt	21,47
FIRST FLOOR	corridor 1	32,76
FIRST FLOOR	treatmnt	24,79
FIRST FLOOR	treatmnt	21,20
FIRST FLOOR	corridor 2	4,56
FIRST FLOOR	corridor	9,00
FIRST FLOOR	corridor	5,74
FIRST FLOOR	corridor 3	6,45
FIRST FLOOR	hall	9,60
FIRST FLOOR	treatmnt	17,58
FIRST FLOOR	changing room	11,90
FIRST FLOOR	changing room	14,14
FIRST FLOOR	uniforms	11,28
FIRST FLOOR	lockers	14,40
FIRST FLOOR	studio space	61,41
FIRST FLOOR	gym	81,75
FIRST FLOOR	treatmnt	19,55
FIRST FLOOR	restrm	3,19
FIRST FLOOR	storage	3,69
GROUND FLOOR	admin	20,54
GROUND FLOOR	office	10,47
GROUND FLOOR	housekp	5,12
GROUND FLOOR	hammam	21,58
GROUND FLOOR	rstr.	2,20
GROUND FLOOR	storage	4,62
GROUND FLOOR	sauna	18,90
GROUND FLOOR	corridor	9,50
GROUND FLOOR	corridor	8,00
GROUND FLOOR	admin	11,39
GROUND FLOOR	juice bar	25,53
GROUND FLOOR	office	7,30
GROUND FLOOR	corridor	6,55
GROUND FLOOR	kitchen	23,66
GROUND FLOOR	storage	24,34
GROUND FLOOR	restaurant	125,03
GROUND FLOOR	spa	31,60
GROUND FLOOR	pool area	217,39
GROUND FLOOR	kitchen	38,21
GROUND FLOOR	restrooms	28,21
GROUND FLOOR	front desk	27,20
GROUND FLOOR	changing room	37,52
GROUND FLOOR	changing room	35,26
GROUND FLOOR	lobby	81,95
GROUND FLOOR	front desk	13,65
GROUND FLOOR	juice bar	34,41
TOTAL		1244,54
ROOMS		AREA
ROOM FLOOR	room 1	44,00
ROOM FLOOR	room 2	44,00
ROOM FLOOR	room 3	44,00
ROOM FLOOR	room 4	44,00
ROOM FLOOR	room 5	44,00
ROOM FLOOR	room 6	44,00
ROOM FLOOR	room 7	44,00
ROOM FLOOR	room 8	44,00
ROOM FLOOR	room 9	44,00
ROOM FLOOR	room 10	44,00
ROOM FLOOR	room 11	44,00
ROOM FLOOR	room 12	44,00
ROOM FLOOR	room 13	44,00
ROOM FLOOR	room 14	44,00
TOTAL		616,00
ANNEX BUILDING		AREA
GROUND FLOOR	room 15	34,00
GROUND FLOOR	room 16	35,00
BASEMENT	BOH	72,92
TOTAL		141,92
GROUP BUILDING		AREA
THIRD FLOOR	room 17A	45,10
THIRD FLOOR	room 17B	29,03
THIRD FLOOR	common areas	18,20
SECOND FLOOR	room 18	26,83
SECOND FLOOR	room 19	26,61
SECOND FLOOR	room 20	26,74
SECOND FLOOR	room 21	29,87
SECOND FLOOR	room 22A	29,61
SECOND FLOOR	room 22B	34,43
SECOND FLOOR	common areas	32,11
FIRST FLOOR	room 23	35,71
FIRST FLOOR	room 24	31,67
FIRST FLOOR	room 25	35,96
FIRST FLOOR	room 26	35,91
FIRST FLOOR	room 27	31,67
GROUND FLOOR	common areas	129,72
TOTAL		599,17

PROYECTO DE ACTUACION - FOOTPRINT


ANA

TÍTULO DEL PLANO:
FIRST FLOOR
 Plans - Areas: BOH, Treatment, Gym

marzo 2024

Nº Plano: **3A**

www.ganaarquitectura.com | info@galisteonavarro.com | Calle Alcazabilla 9, 1ºD, Málaga | 0034 951 393 763

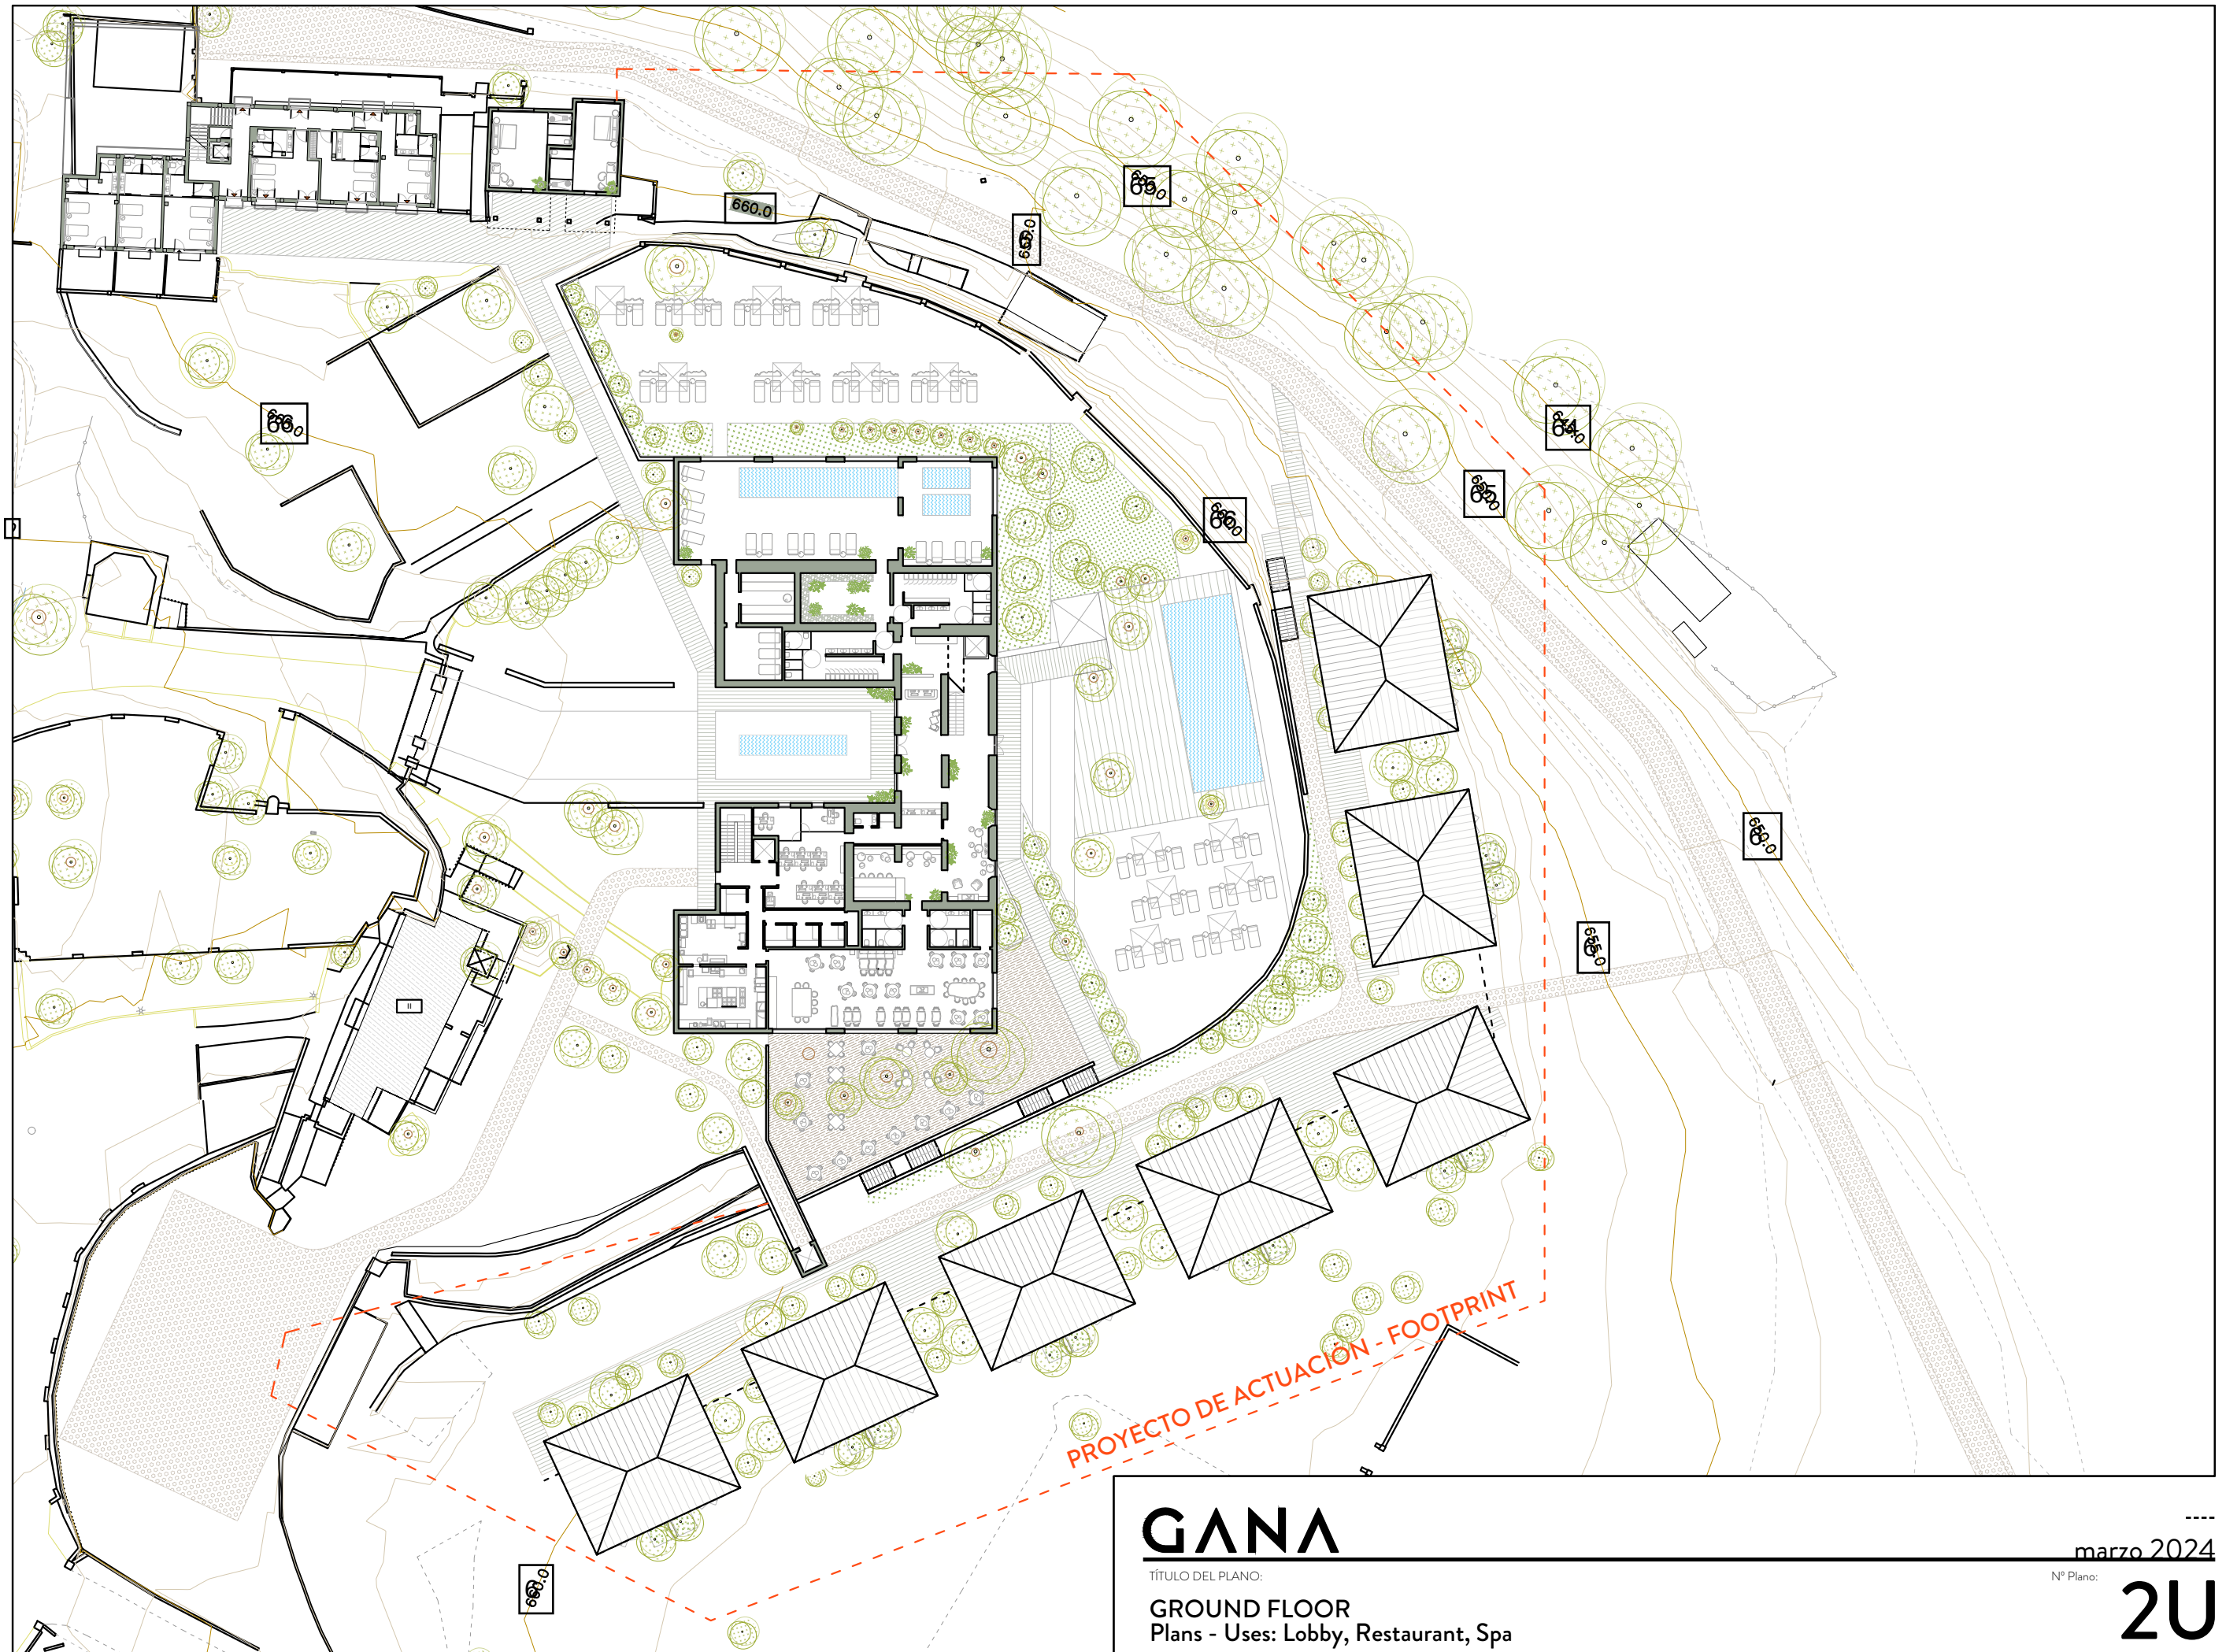

GANÁ

TÍTULO DEL PLANO:


GROUND FLOOR
Plans - Uses: Lobby, Restaurant, Spa

www.ganaarquitectura.com | info@galisteonavarro.com | Calle Alcazabilla 9, 1ºD, Málaga | 0034 951 393 763

marzo 2024

Nº Plano:

2U

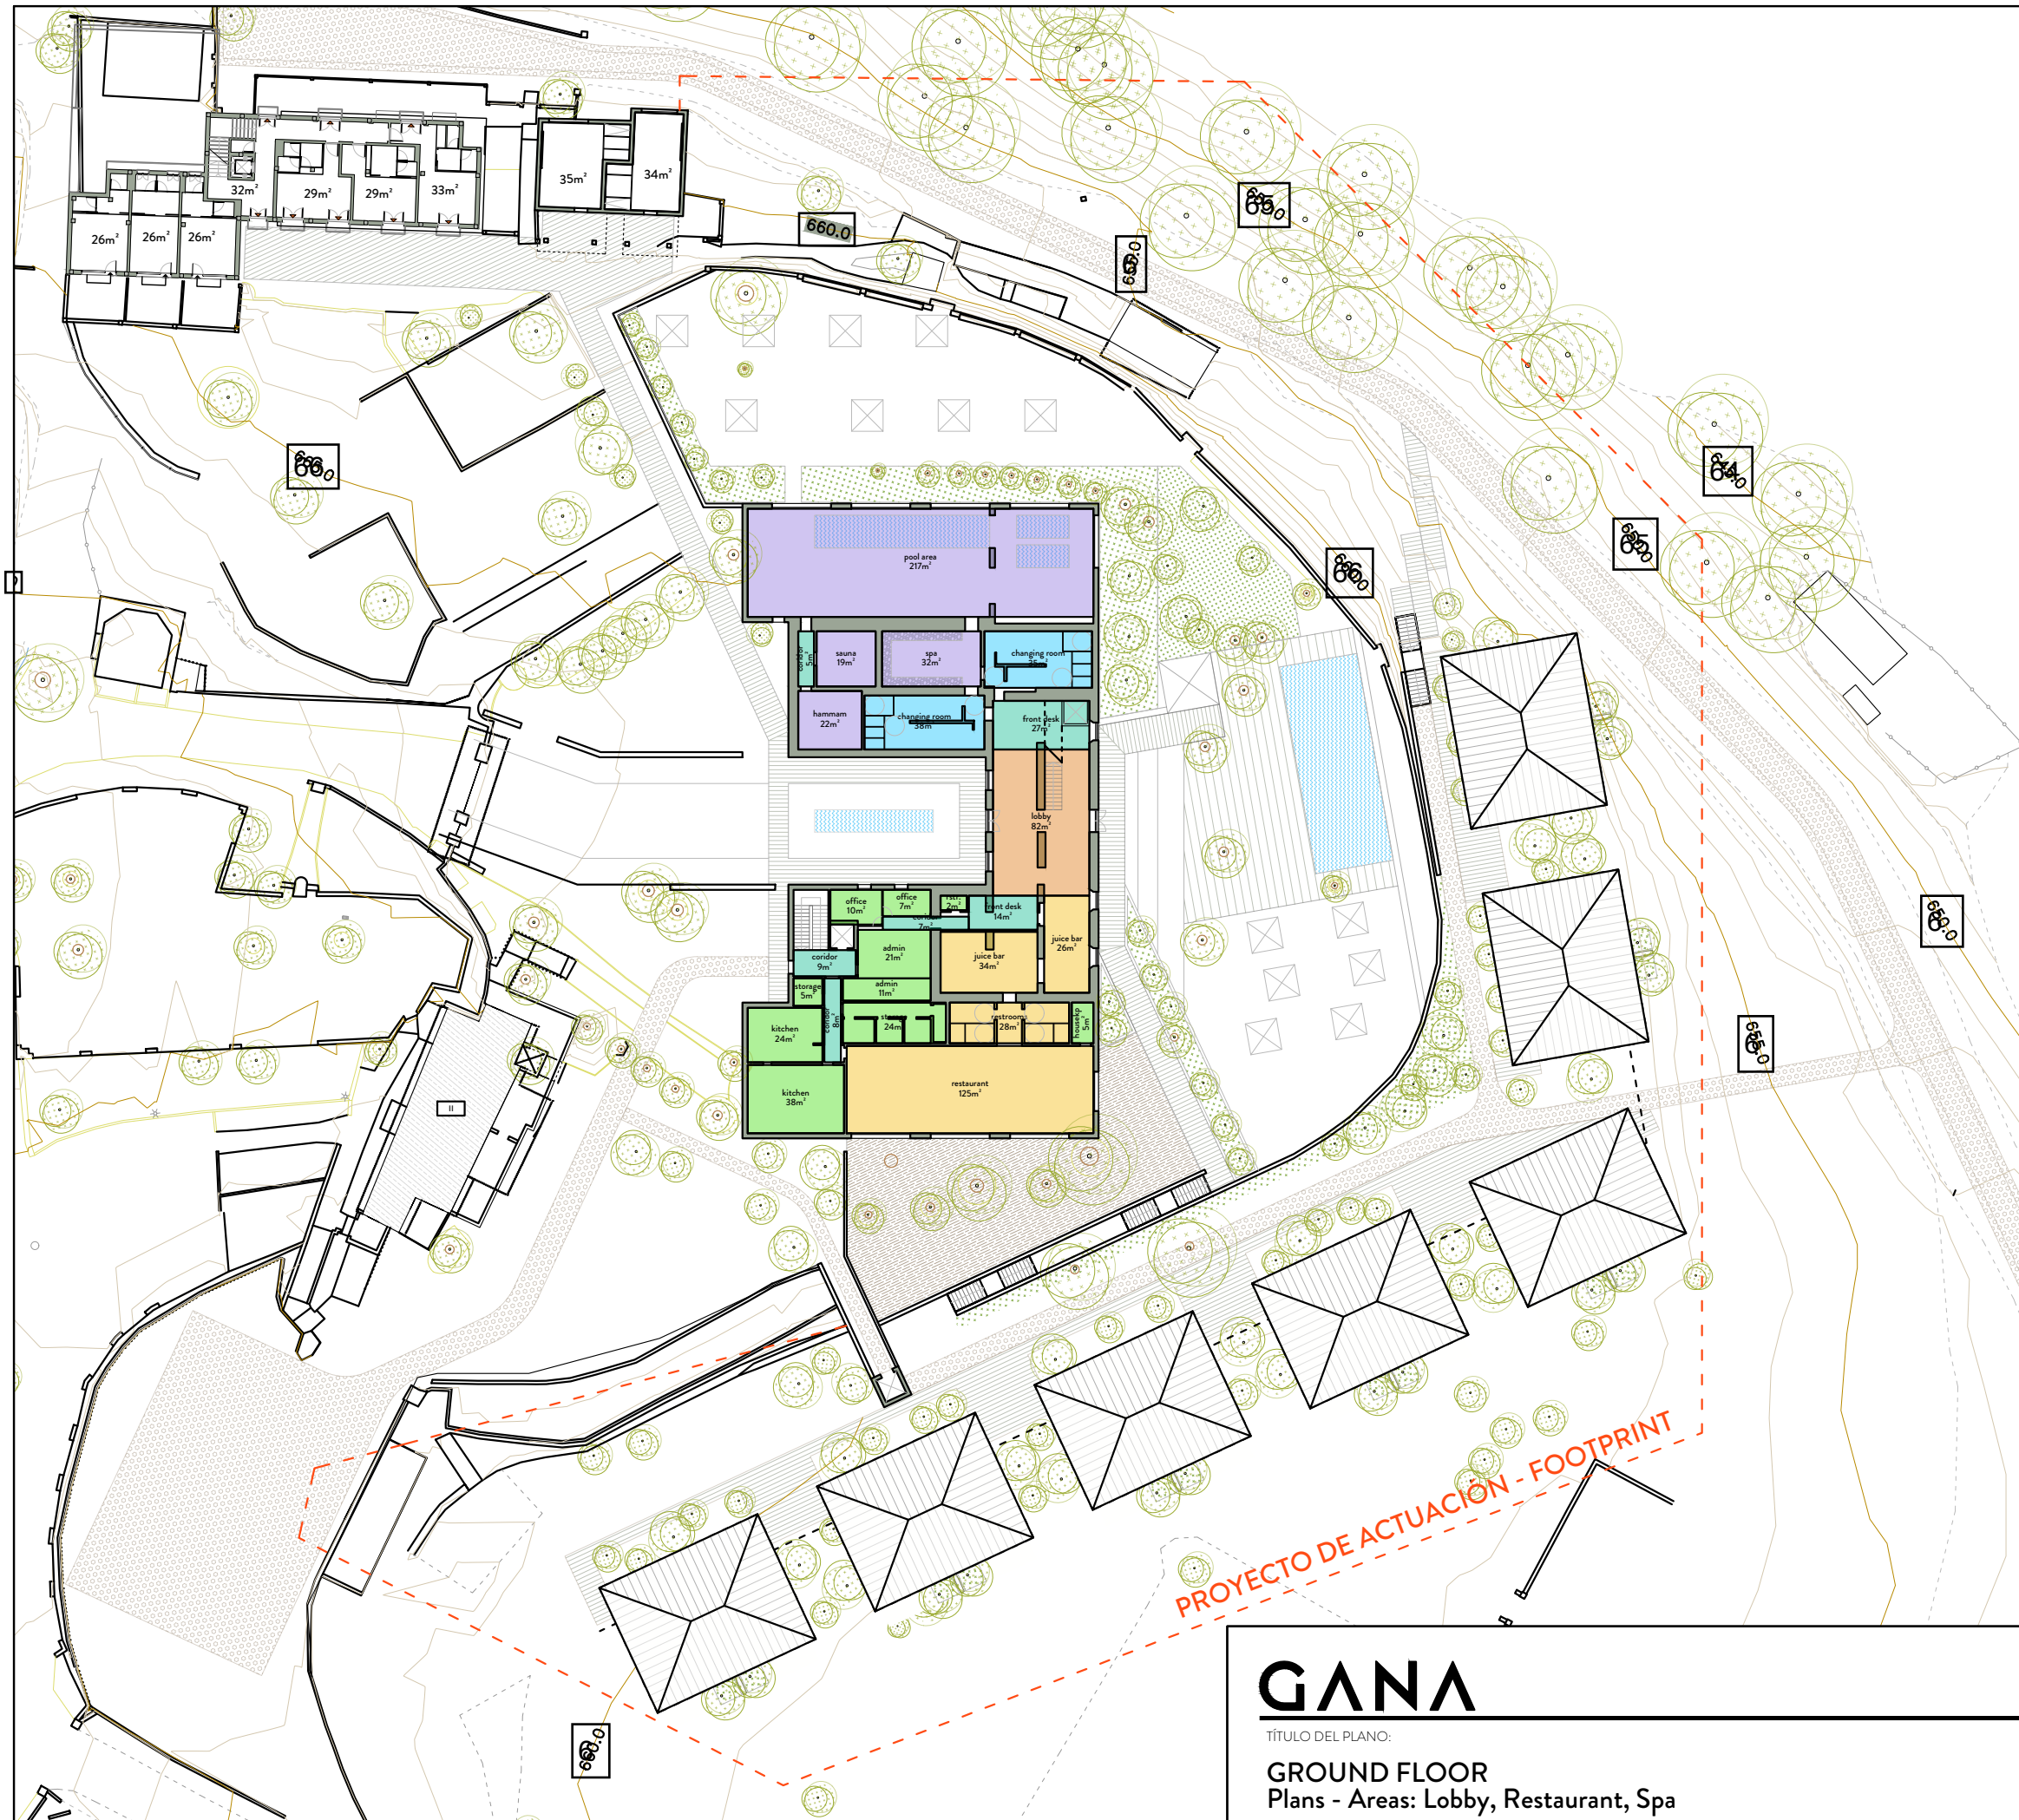

CORTIJO	AREA	
FIRST FLOOR	treatmnt	21,47
FIRST FLOOR	corridor 1	32,76
FIRST FLOOR	treatmnt	24,79
FIRST FLOOR	treatmnt	21,20
FIRST FLOOR	corridor 2	4,56
FIRST FLOOR	corridor	9,00
FIRST FLOOR	corridor	5,74
FIRST FLOOR	corridor 3	6,45
FIRST FLOOR	hall	9,60
FIRST FLOOR	treatmnt	17,58
FIRST FLOOR	changing room	11,90
FIRST FLOOR	changing room	14,14
FIRST FLOOR	uniforms	11,28
FIRST FLOOR	lockers	14,40
FIRST FLOOR	studio space	61,41
FIRST FLOOR	gym	81,75
FIRST FLOOR	treatmnt	19,55
FIRST FLOOR	restrm	3,19
FIRST FLOOR	storage	3,69
GROUND FLOOR	admin	20,54
GROUND FLOOR	office	10,47
GROUND FLOOR	housekp	5,12
GROUND FLOOR	hammam	21,58
GROUND FLOOR	rstr.	2,20
GROUND FLOOR	storage	4,62
GROUND FLOOR	sauna	18,90
GROUND FLOOR	corridor	9,50
GROUND FLOOR	corridor	8,00
GROUND FLOOR	admin	11,39
GROUND FLOOR	juice bar	25,53
GROUND FLOOR	office	7,30
GROUND FLOOR	corridor	6,55
GROUND FLOOR	kitchen	23,66
GROUND FLOOR	storage	24,34
GROUND FLOOR	restaurant	125,03
GROUND FLOOR	spa	31,60
GROUND FLOOR	pool area	217,39
GROUND FLOOR	kitchen	38,21
GROUND FLOOR	restrooms	28,21
GROUND FLOOR	front desk	27,20
GROUND FLOOR	changing room	37,52
GROUND FLOOR	changing room	35,26
GROUND FLOOR	lobby	81,95
GROUND FLOOR	front desk	13,65
GROUND FLOOR	juice bar	34,41
TOTAL		1244,54
ROOMS		
ROOM FLOOR	room 1	44,00
ROOM FLOOR	room 2	44,00
ROOM FLOOR	room 3	44,00
ROOM FLOOR	room 4	44,00
ROOM FLOOR	room 5	44,00
ROOM FLOOR	room 6	44,00
ROOM FLOOR	room 7	44,00
ROOM FLOOR	room 8	44,00
ROOM FLOOR	room 9	44,00
ROOM FLOOR	room 10	44,00
ROOM FLOOR	room 11	44,00
ROOM FLOOR	room 12	44,00
ROOM FLOOR	room 13	44,00
ROOM FLOOR	room 14	44,00
TOTAL		616,00
ANNEX BUILDING		
GROUND FLOOR	room 15	34,00
GROUND FLOOR	room 16	35,00
BASEMENT	BOH	72,92
TOTAL		141,92
GROUP BUILDING		
THIRD FLOOR	room 17A	45,10
THIRD FLOOR	room 17B	29,03
THIRD FLOOR	common areas	18,20
SECOND FLOOR	room 18	26,83
SECOND FLOOR	room 19	26,61
SECOND FLOOR	room 20	26,74
SECOND FLOOR	room 21	29,87
SECOND FLOOR	room 22A	29,61
SECOND FLOOR	room 22B	34,43
SECOND FLOOR	common areas	32,11
FIRST FLOOR	room 23	35,71
FIRST FLOOR	room 24	31,67
FIRST FLOOR	room 25	35,96
FIRST FLOOR	room 26	35,91
FIRST FLOOR	room 27	31,67
GROUND FLOOR	common areas	129,72
TOTAL		599,17


PROYECTO DE ACTUACION - FOOTPRINT

GANAR

TÍTULO DEL PLANO:
GROUND FLOOR
 Plans - Areas: Lobby, Restaurant, Spa

marzo 2024

Nº Plano:
2A

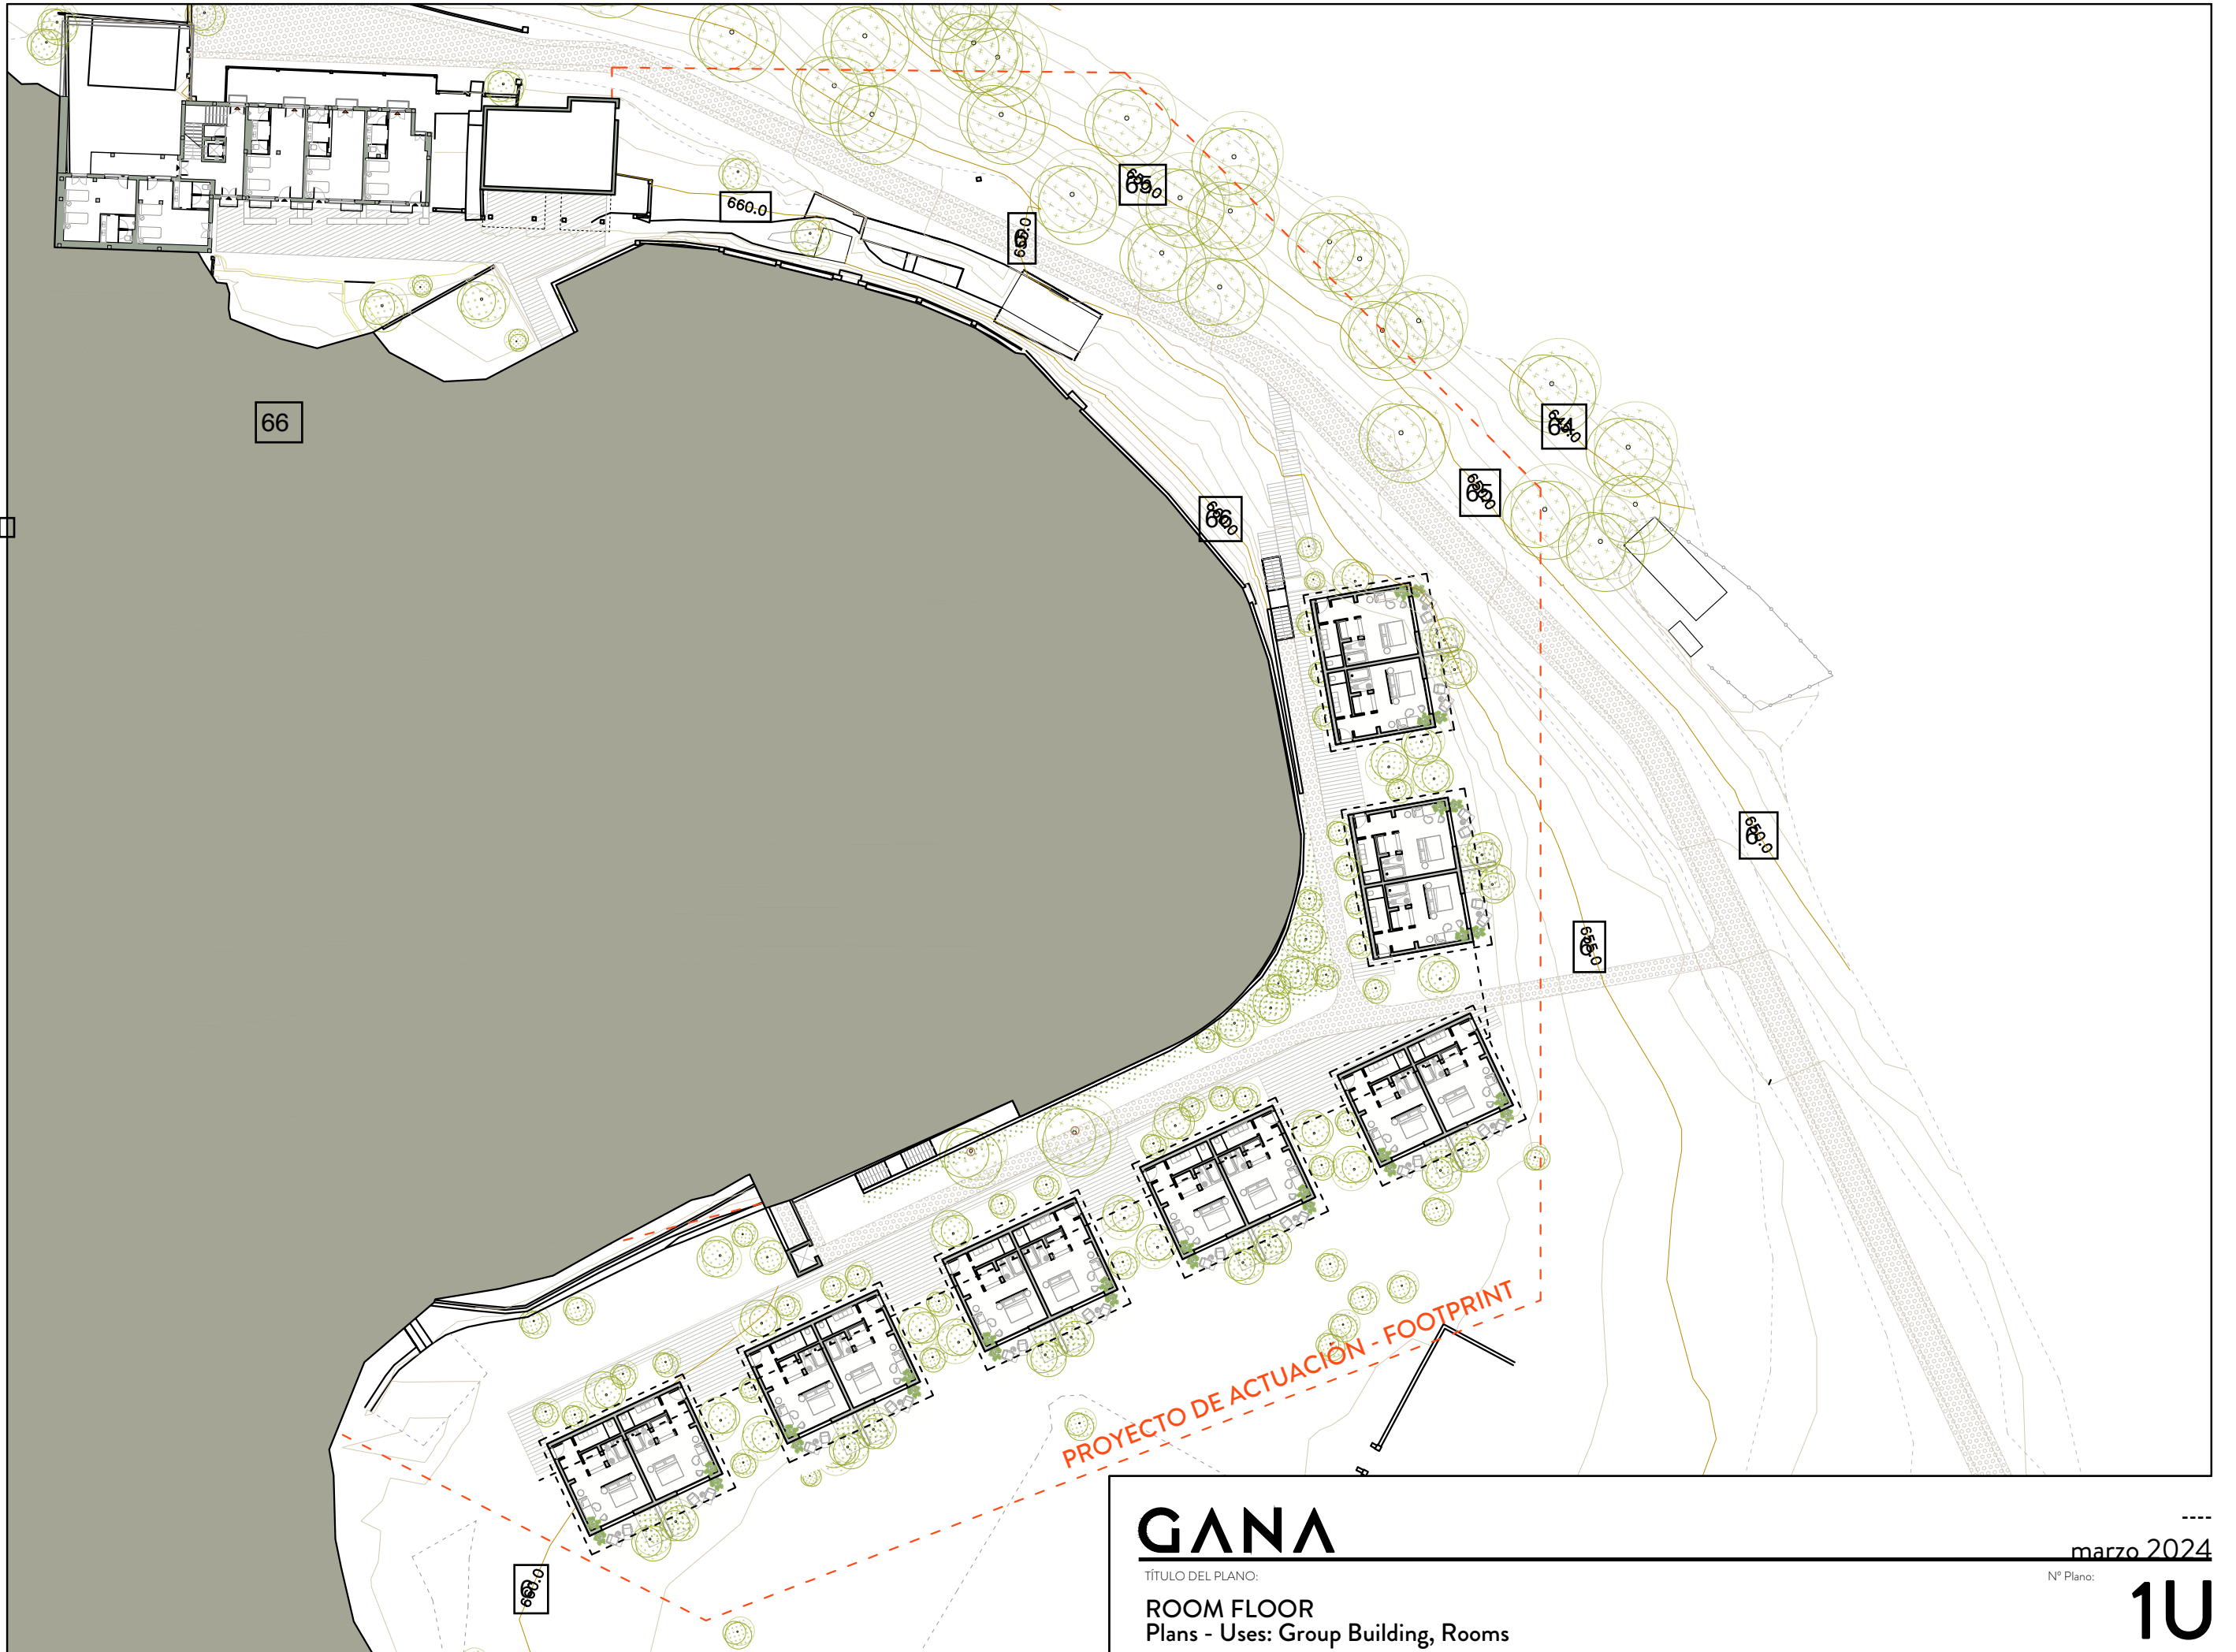

GANÁ


TÍTULO DEL PLANO:
ROOM FLOOR
Plans - Uses: Group Building, Rooms

www.ganaarquitectura.com | info@galisteonavarro.com | Calle Alcazabilla 9, 1ºD, Málaga | 0034 951 393 763

marzo 2024

Nº Plano:

1U

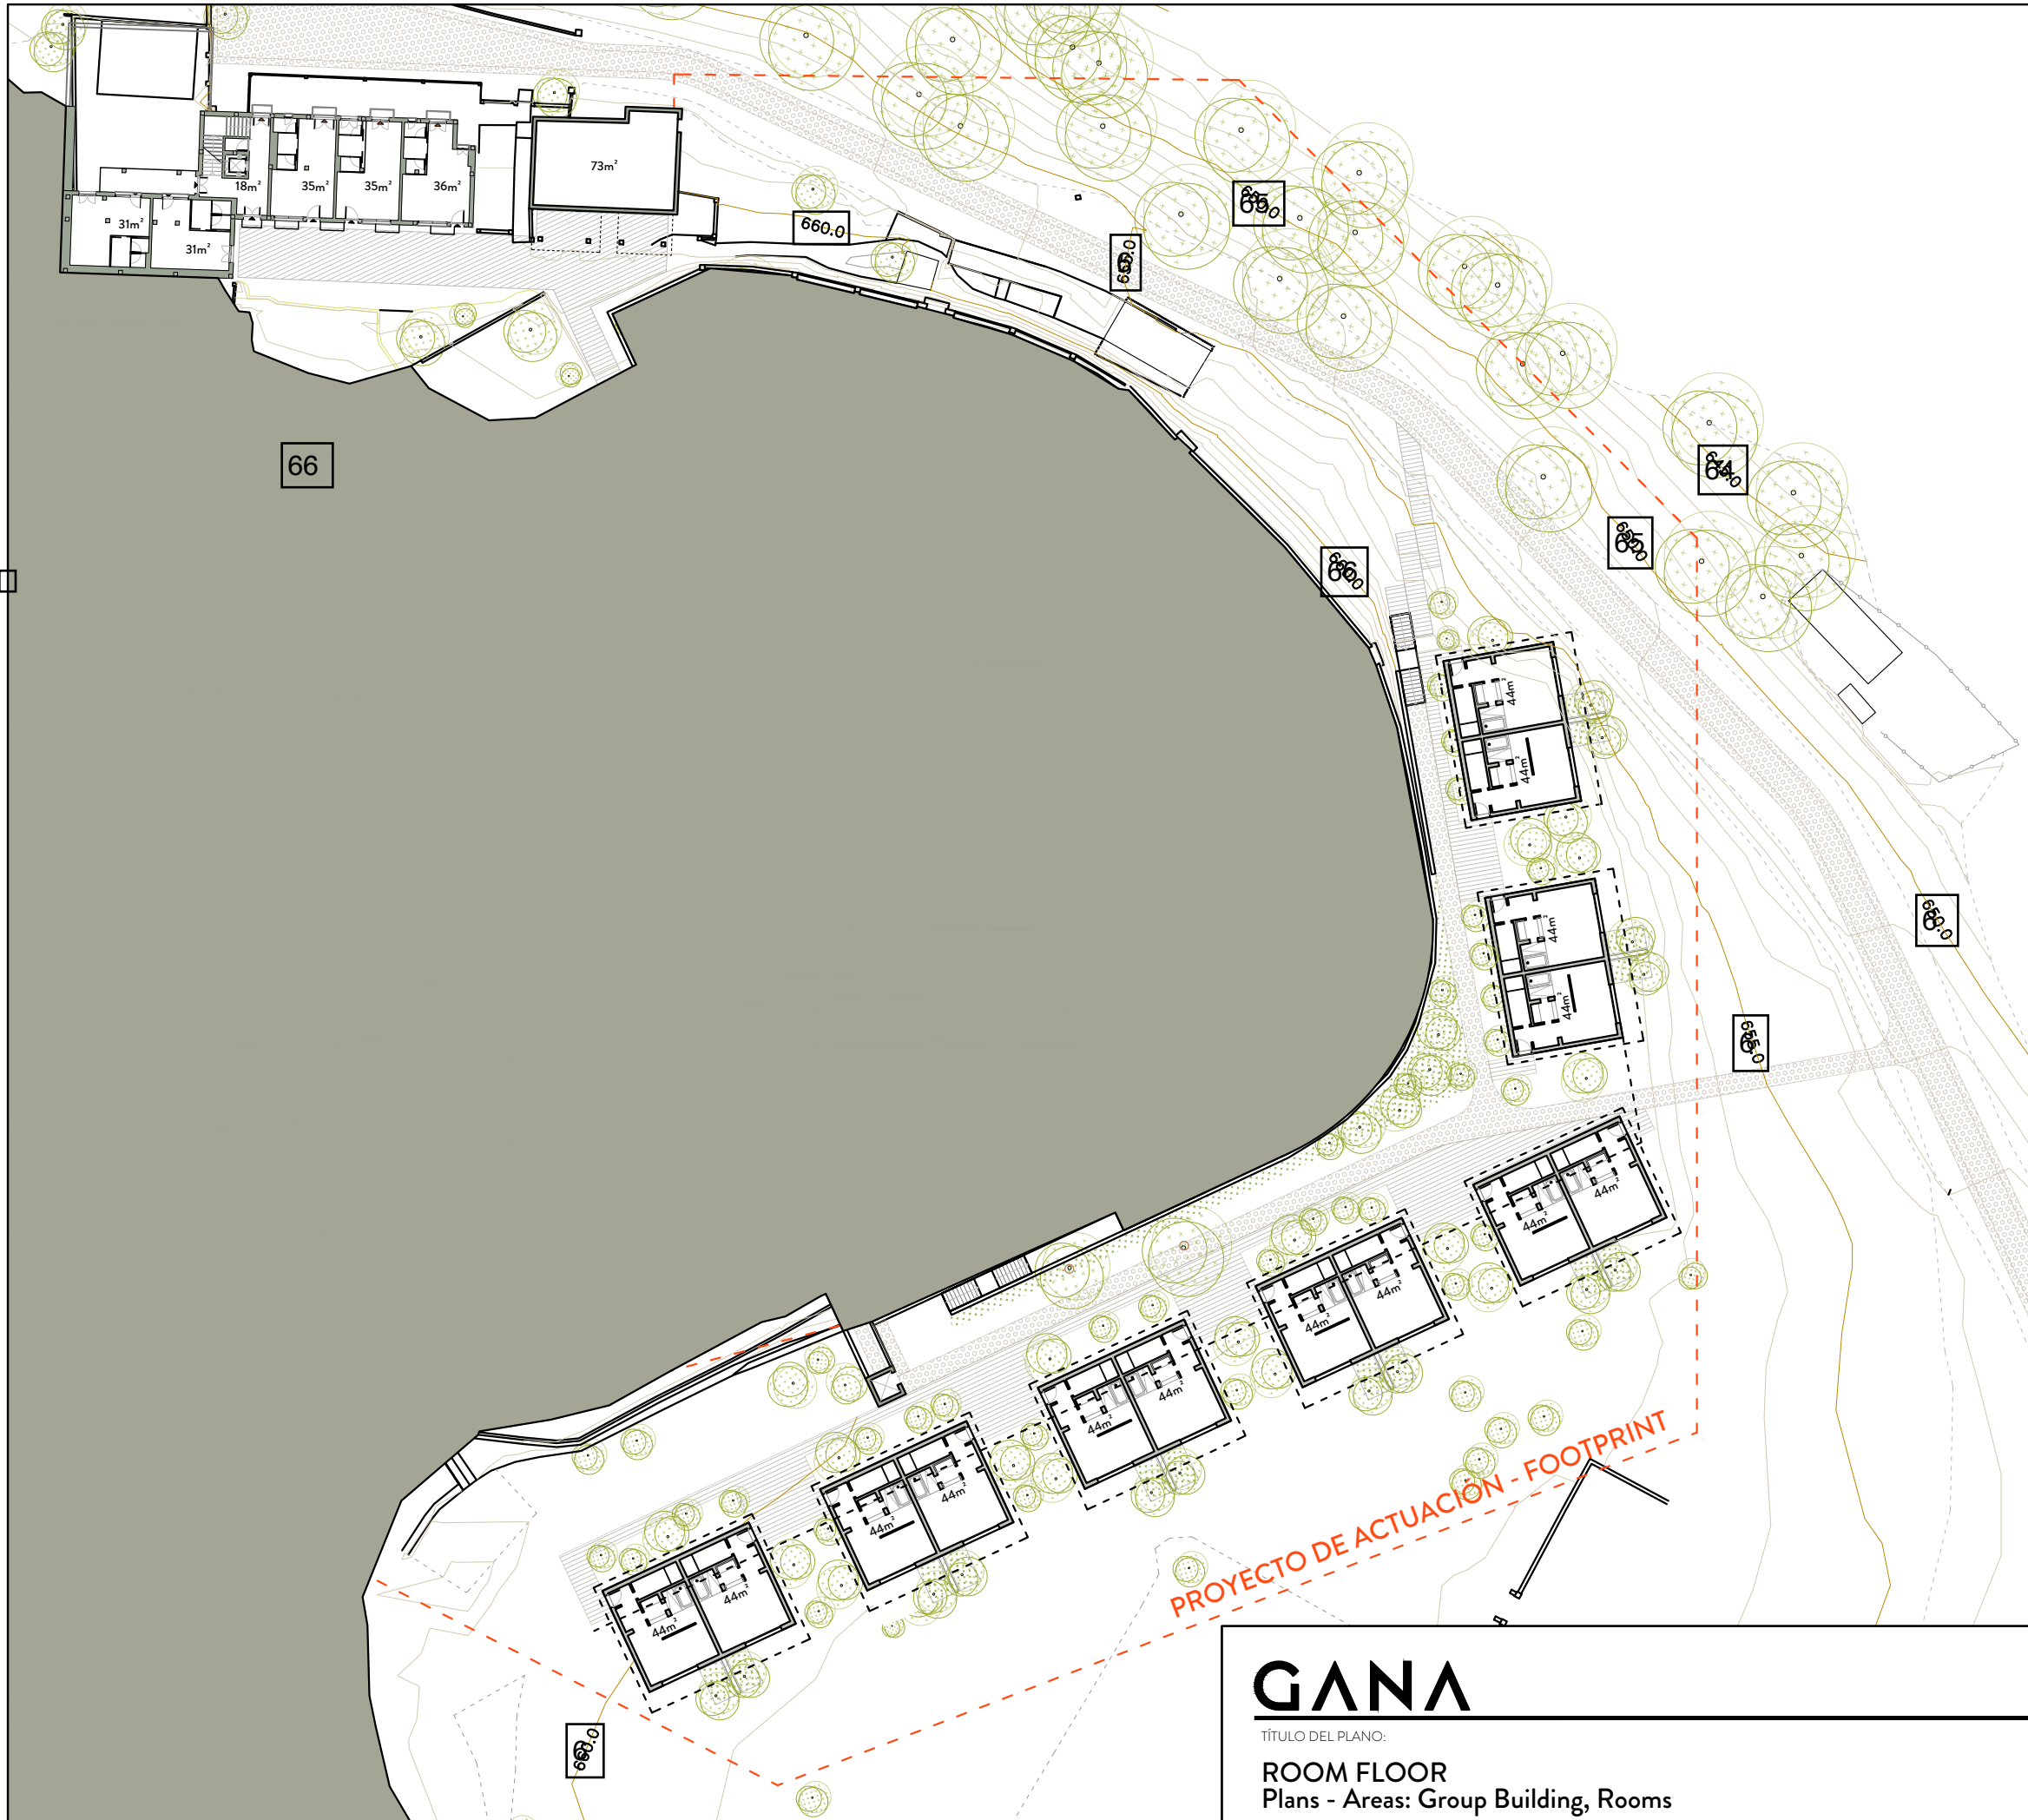

CORTIJO		AREA
FIRST FLOOR	treatmnt	21,47
FIRST FLOOR	corridor 1	32,76
FIRST FLOOR	treatmnt	24,79
FIRST FLOOR	treatmnt	21,20
FIRST FLOOR	corridor 2	4,56
FIRST FLOOR	corridor	9,00
FIRST FLOOR	corridor	5,74
FIRST FLOOR	corridor 3	6,45
FIRST FLOOR	hall	9,60
FIRST FLOOR	treatmnt	17,58
FIRST FLOOR	changing room	11,90
FIRST FLOOR	changing room	14,14
FIRST FLOOR	uniforms	11,28
FIRST FLOOR	lockers	14,40
FIRST FLOOR	studio space	61,41
FIRST FLOOR	gym	81,75
FIRST FLOOR	treatmnt	19,55
FIRST FLOOR	restrm	3,19
FIRST FLOOR	storage	3,69
GROUND FLOOR	admin	20,54
GROUND FLOOR	office	10,47
GROUND FLOOR	housekp	5,12
GROUND FLOOR	hammam	21,58
GROUND FLOOR	rstr,	2,20
GROUND FLOOR	storage	4,62
GROUND FLOOR	sauna	18,90
GROUND FLOOR	corridor	9,50
GROUND FLOOR	corridor	8,00
GROUND FLOOR	admin	11,39
GROUND FLOOR	juice bar	25,53
GROUND FLOOR	office	7,30
GROUND FLOOR	corridor	6,55
GROUND FLOOR	kitchen	23,66
GROUND FLOOR	storage	24,34
GROUND FLOOR	restaurant	125,03
GROUND FLOOR	spa	31,60
GROUND FLOOR	pool area	217,39
GROUND FLOOR	kitchen	38,21
GROUND FLOOR	restrooms	28,21
GROUND FLOOR	front desk	27,20
GROUND FLOOR	changing room	37,52
GROUND FLOOR	changing room	35,26
GROUND FLOOR	lobby	81,95
GROUND FLOOR	front desk	13,65
GROUND FLOOR	juice bar	34,41
TOTAL		1244,54
ROOMS		AREA
ROOM FLOOR	room 1	44,00
ROOM FLOOR	room 2	44,00
ROOM FLOOR	room 3	44,00
ROOM FLOOR	room 4	44,00
ROOM FLOOR	room 5	44,00
ROOM FLOOR	room 6	44,00
ROOM FLOOR	room 7	44,00
ROOM FLOOR	room 8	44,00
ROOM FLOOR	room 9	44,00
ROOM FLOOR	room 10	44,00
ROOM FLOOR	room 11	44,00
ROOM FLOOR	room 12	44,00
ROOM FLOOR	room 13	44,00
ROOM FLOOR	room 14	44,00
TOTAL		616,00
ANNEX BUILDING		AREA
GROUND FLOOR	room 15	34,00
GROUND FLOOR	room 16	35,00
BASEMENT	BOH	72,92
TOTAL		141,92
GROUP BUILDING		AREA
THIRD FLOOR	room 17A	45,10
THIRD FLOOR	room 17B	29,03
THIRD FLOOR	common areas	18,20
SECOND FLOOR	room 18	26,83
SECOND FLOOR	room 19	26,61
SECOND FLOOR	room 20	26,74
SECOND FLOOR	room 21	29,87
SECOND FLOOR	room 22A	29,61
SECOND FLOOR	room 22B	34,43
SECOND FLOOR	common areas	32,11
FIRST FLOOR	room 23	35,71
FIRST FLOOR	room 24	31,67
FIRST FLOOR	room 25	35,96
FIRST FLOOR	room 26	35,91
FIRST FLOOR	room 27	31,67
GROUND FLOOR	common areas	129,72
TOTAL		599,17

GANAR

TÍTULO DEL PLANO:



ROOM FLOOR
Plans - Areas: Group Building, Rooms

www.ganaarquitectura.com | info@galisteonavarro.com | Calle Alcazabilla 9, 1ºD, Málaga | 0034 951 393 763


marzo 2024

Nº Plano:

1A

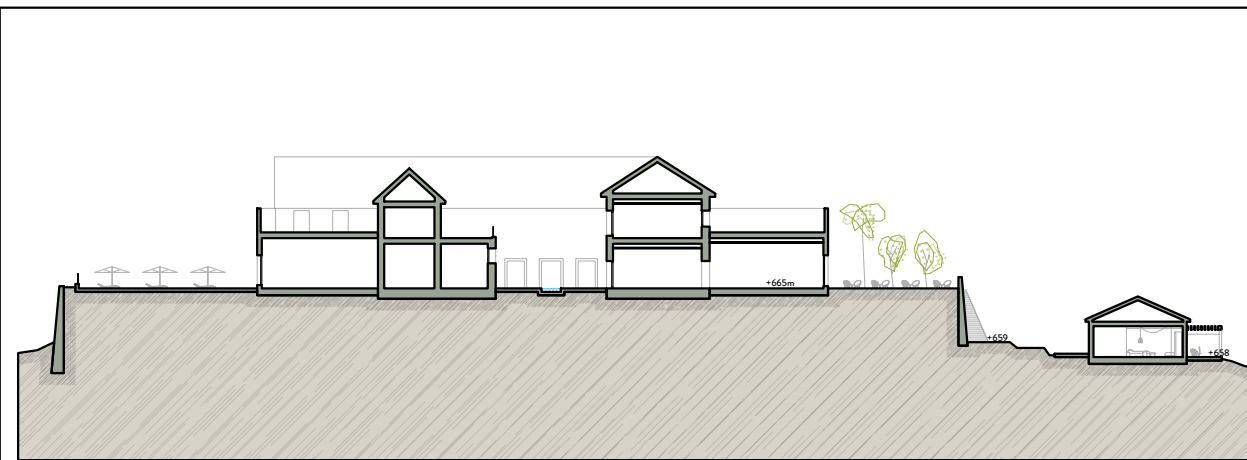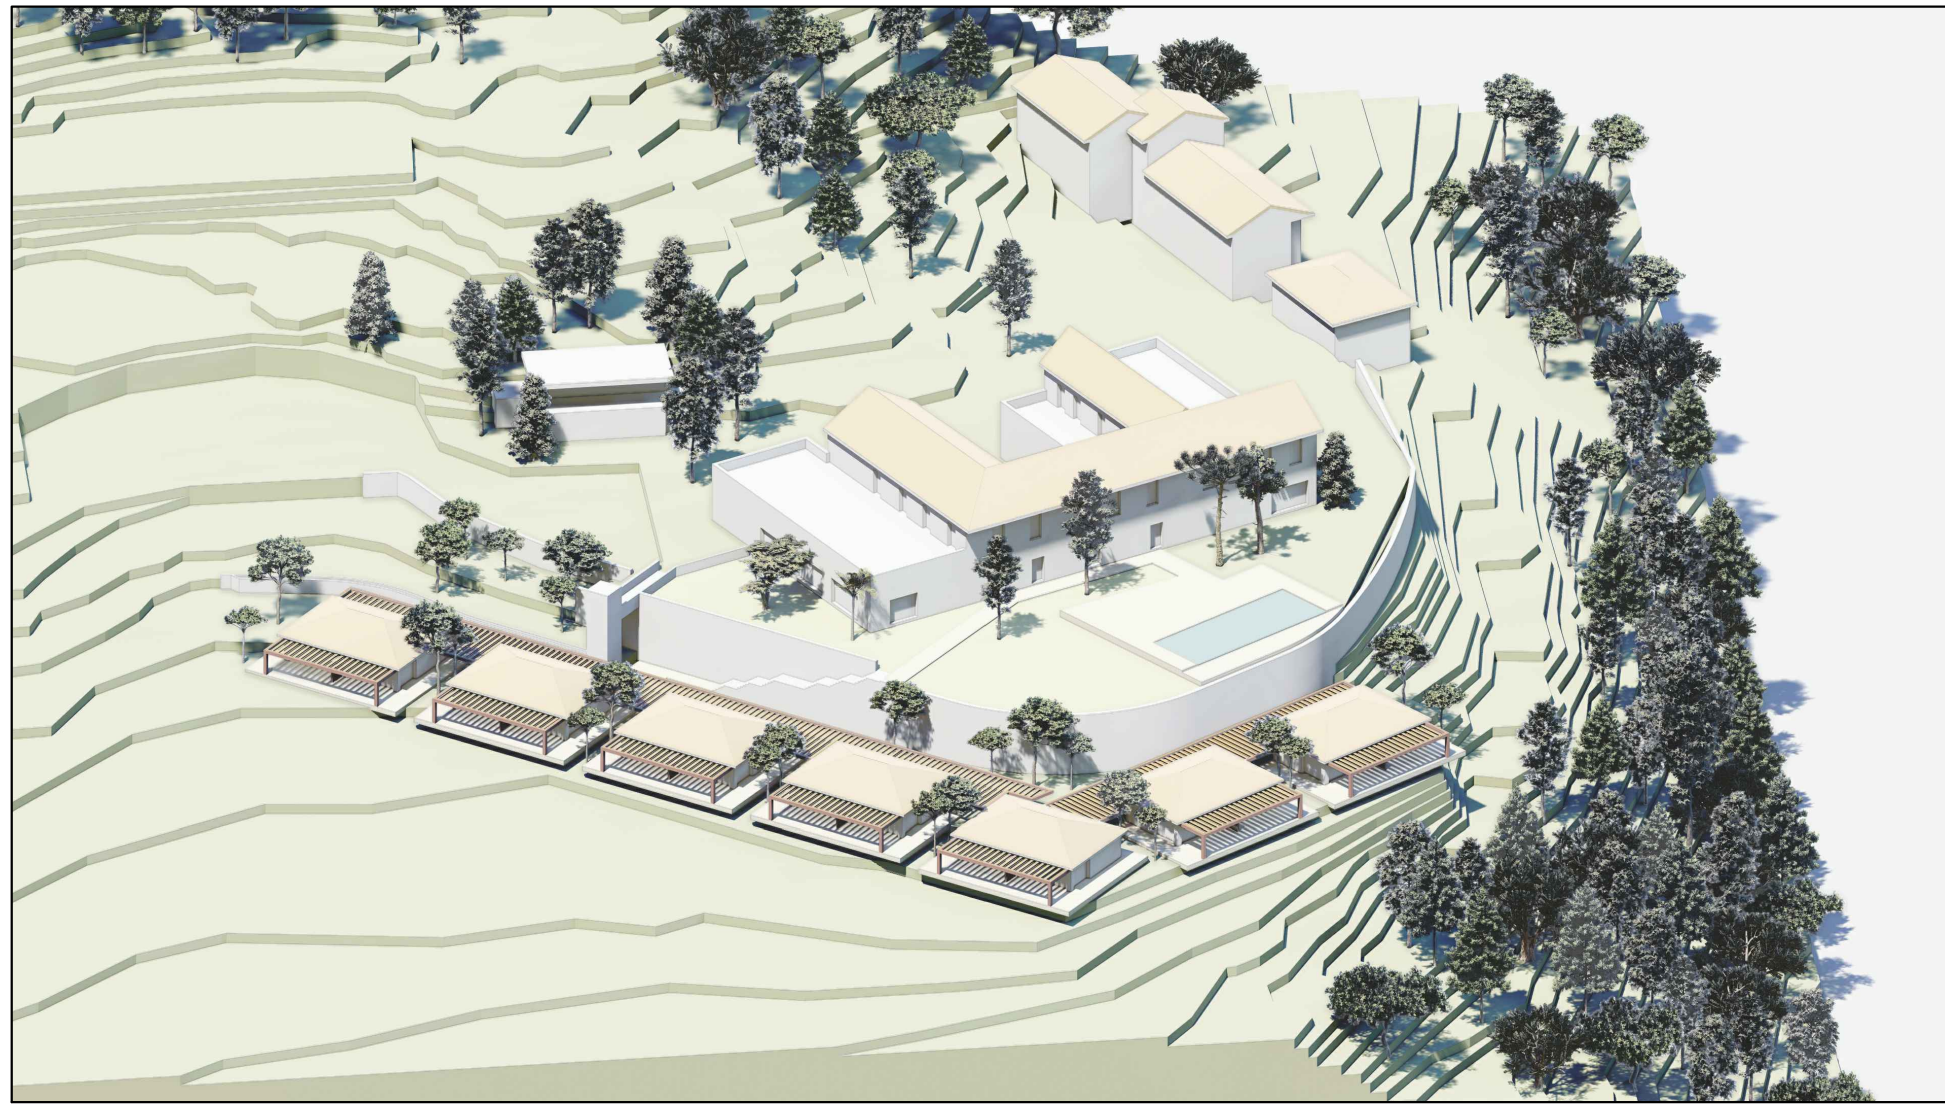

SECTION NORTH-SOUTH_ BUNGALOWS

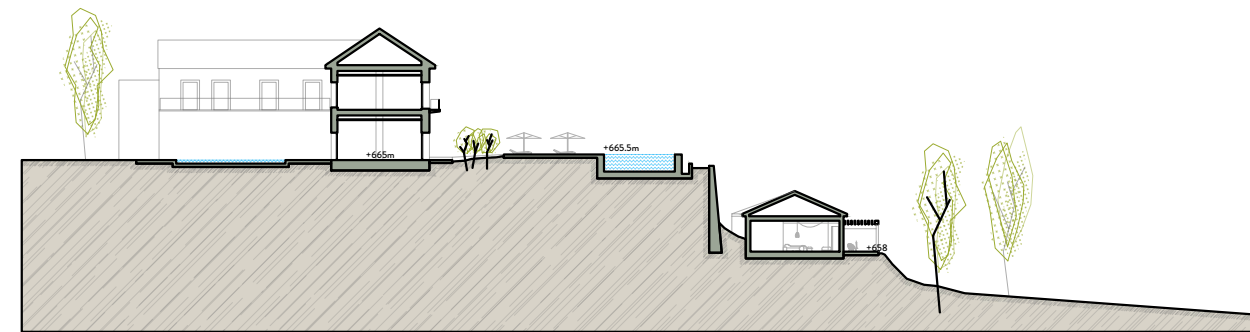

SECTION WEST-EAST_ BUNGALOWS

GANAA

TÍTULO DEL PLANO:

AXONOMETRIC VIEW AND SECTIONS
Levels

www.ganaarquitectura.com | info@galisteonavarro.com | Calle Alcazabilla 9, 1ºD, Málaga | 0034 951 393 763

marzo 2024

Nº Plano:

SC